


THIS DRAWING IS PROVIDED FOR GENERAL LAYOUT USE AND APPROXIMATE DIMENSIONS ONLY. SOME OF THE EQUIPMENT SHOWN IS OPTIONAL AND MAY NOT APPLY TO YOUR PROJECT. PROJECT SPECIFIC, DETAILED CAD DRAWINGS ARE PROVIDED AFTER RECEIPT OF AN ORDER

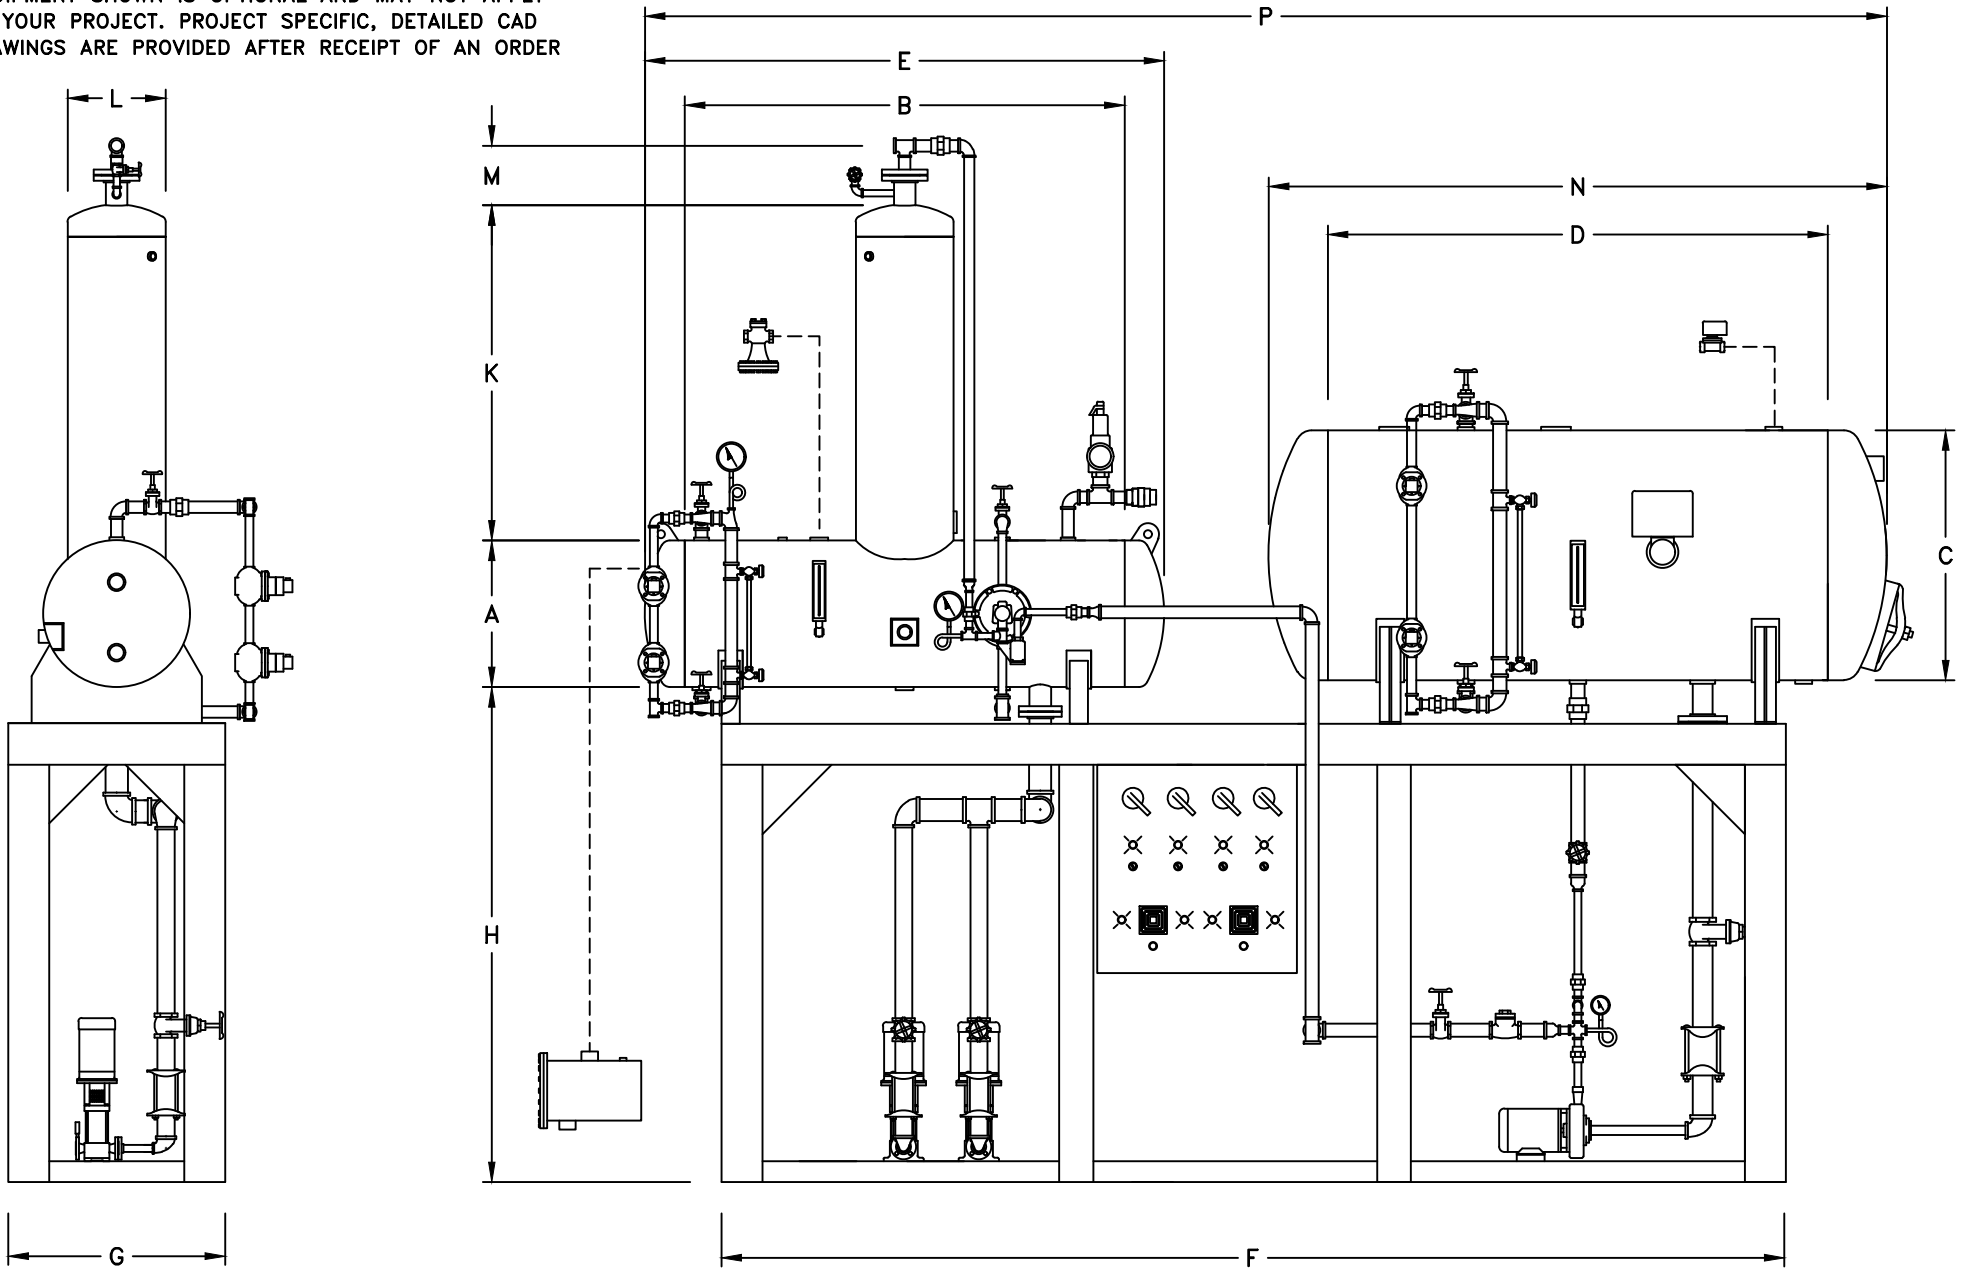

- | | | | | |
|----------|----------|----------|----------|----------|
| A: _____ | D: _____ | G: _____ | L: _____ | P: _____ |
| B: _____ | E: _____ | H: _____ | M: _____ | |
| C: _____ | F: _____ | K: _____ | N: _____ | |

bfs INDUSTRIES, LLC
 BUTNER, NORTH CAROLINA

PACKAGED PACKED COLUMN END TO END
 DEAERATOR AND SURGE

R1