


THIS DRAWING IS PROVIDED FOR GENERAL LAYOUT USE
 AND APPROXIMATE DIMENSIONS ONLY. SOME OF THE
 EQUIPMENT SHOWN IS OPTIONAL AND MAY NOT APPLY
 TO YOUR PROJECT. PROJECT SPECIFIC, DETAILED CAD
 DRAWINGS ARE PROVIDED AFTER RECEIPT OF AN ORDER

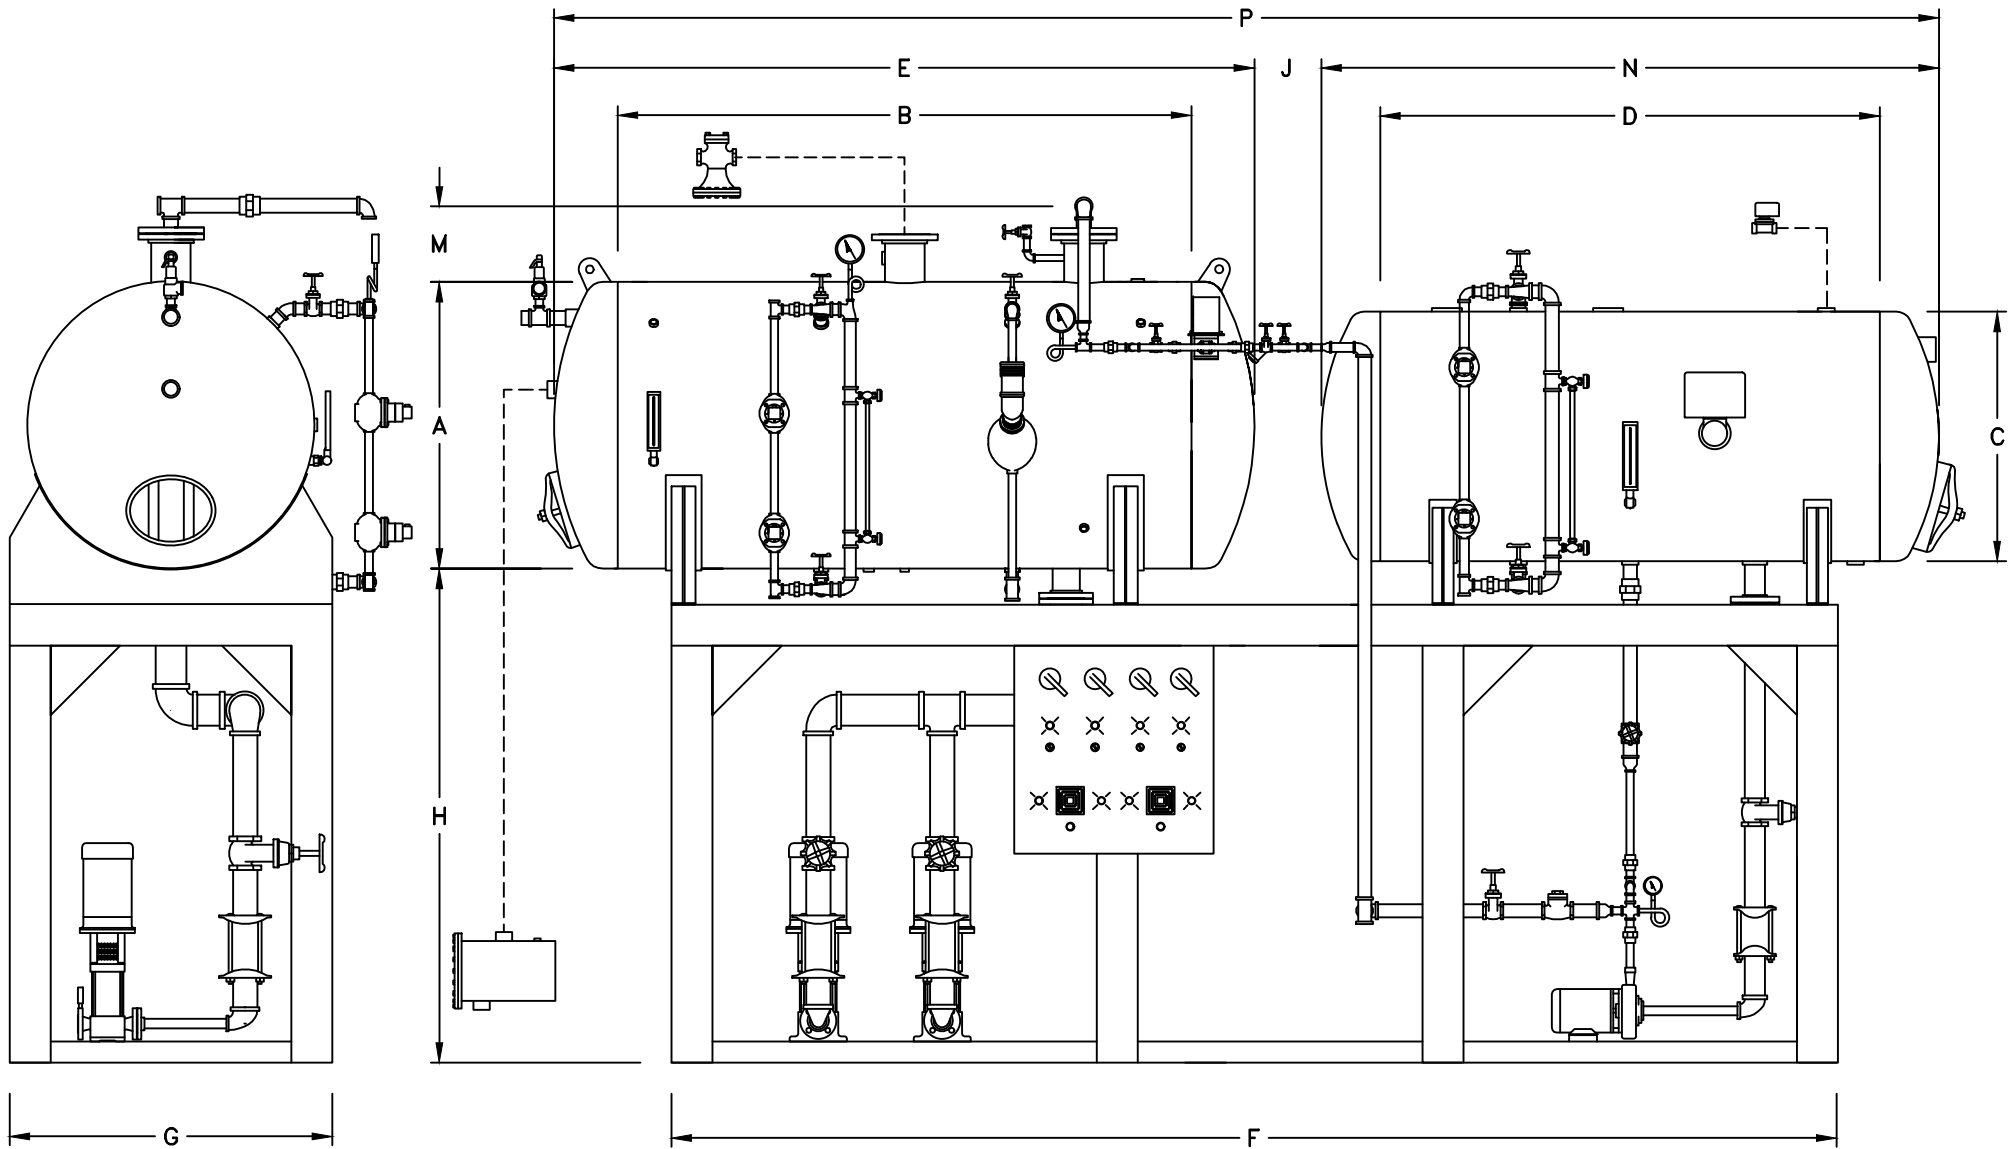

- | | | | |
|----------|----------|----------|----------|
| A: _____ | D: _____ | G: _____ | M: _____ |
| B: _____ | E: _____ | H: _____ | N: _____ |
| C: _____ | F: _____ | J: _____ | P: _____ |

bfs INDUSTRIES, LLC
 BUTNER, NORTH CAROLINA

PACKAGED SPRAY TYPE END TO END
 DEAERATOR AND SURGE